





122010.10070

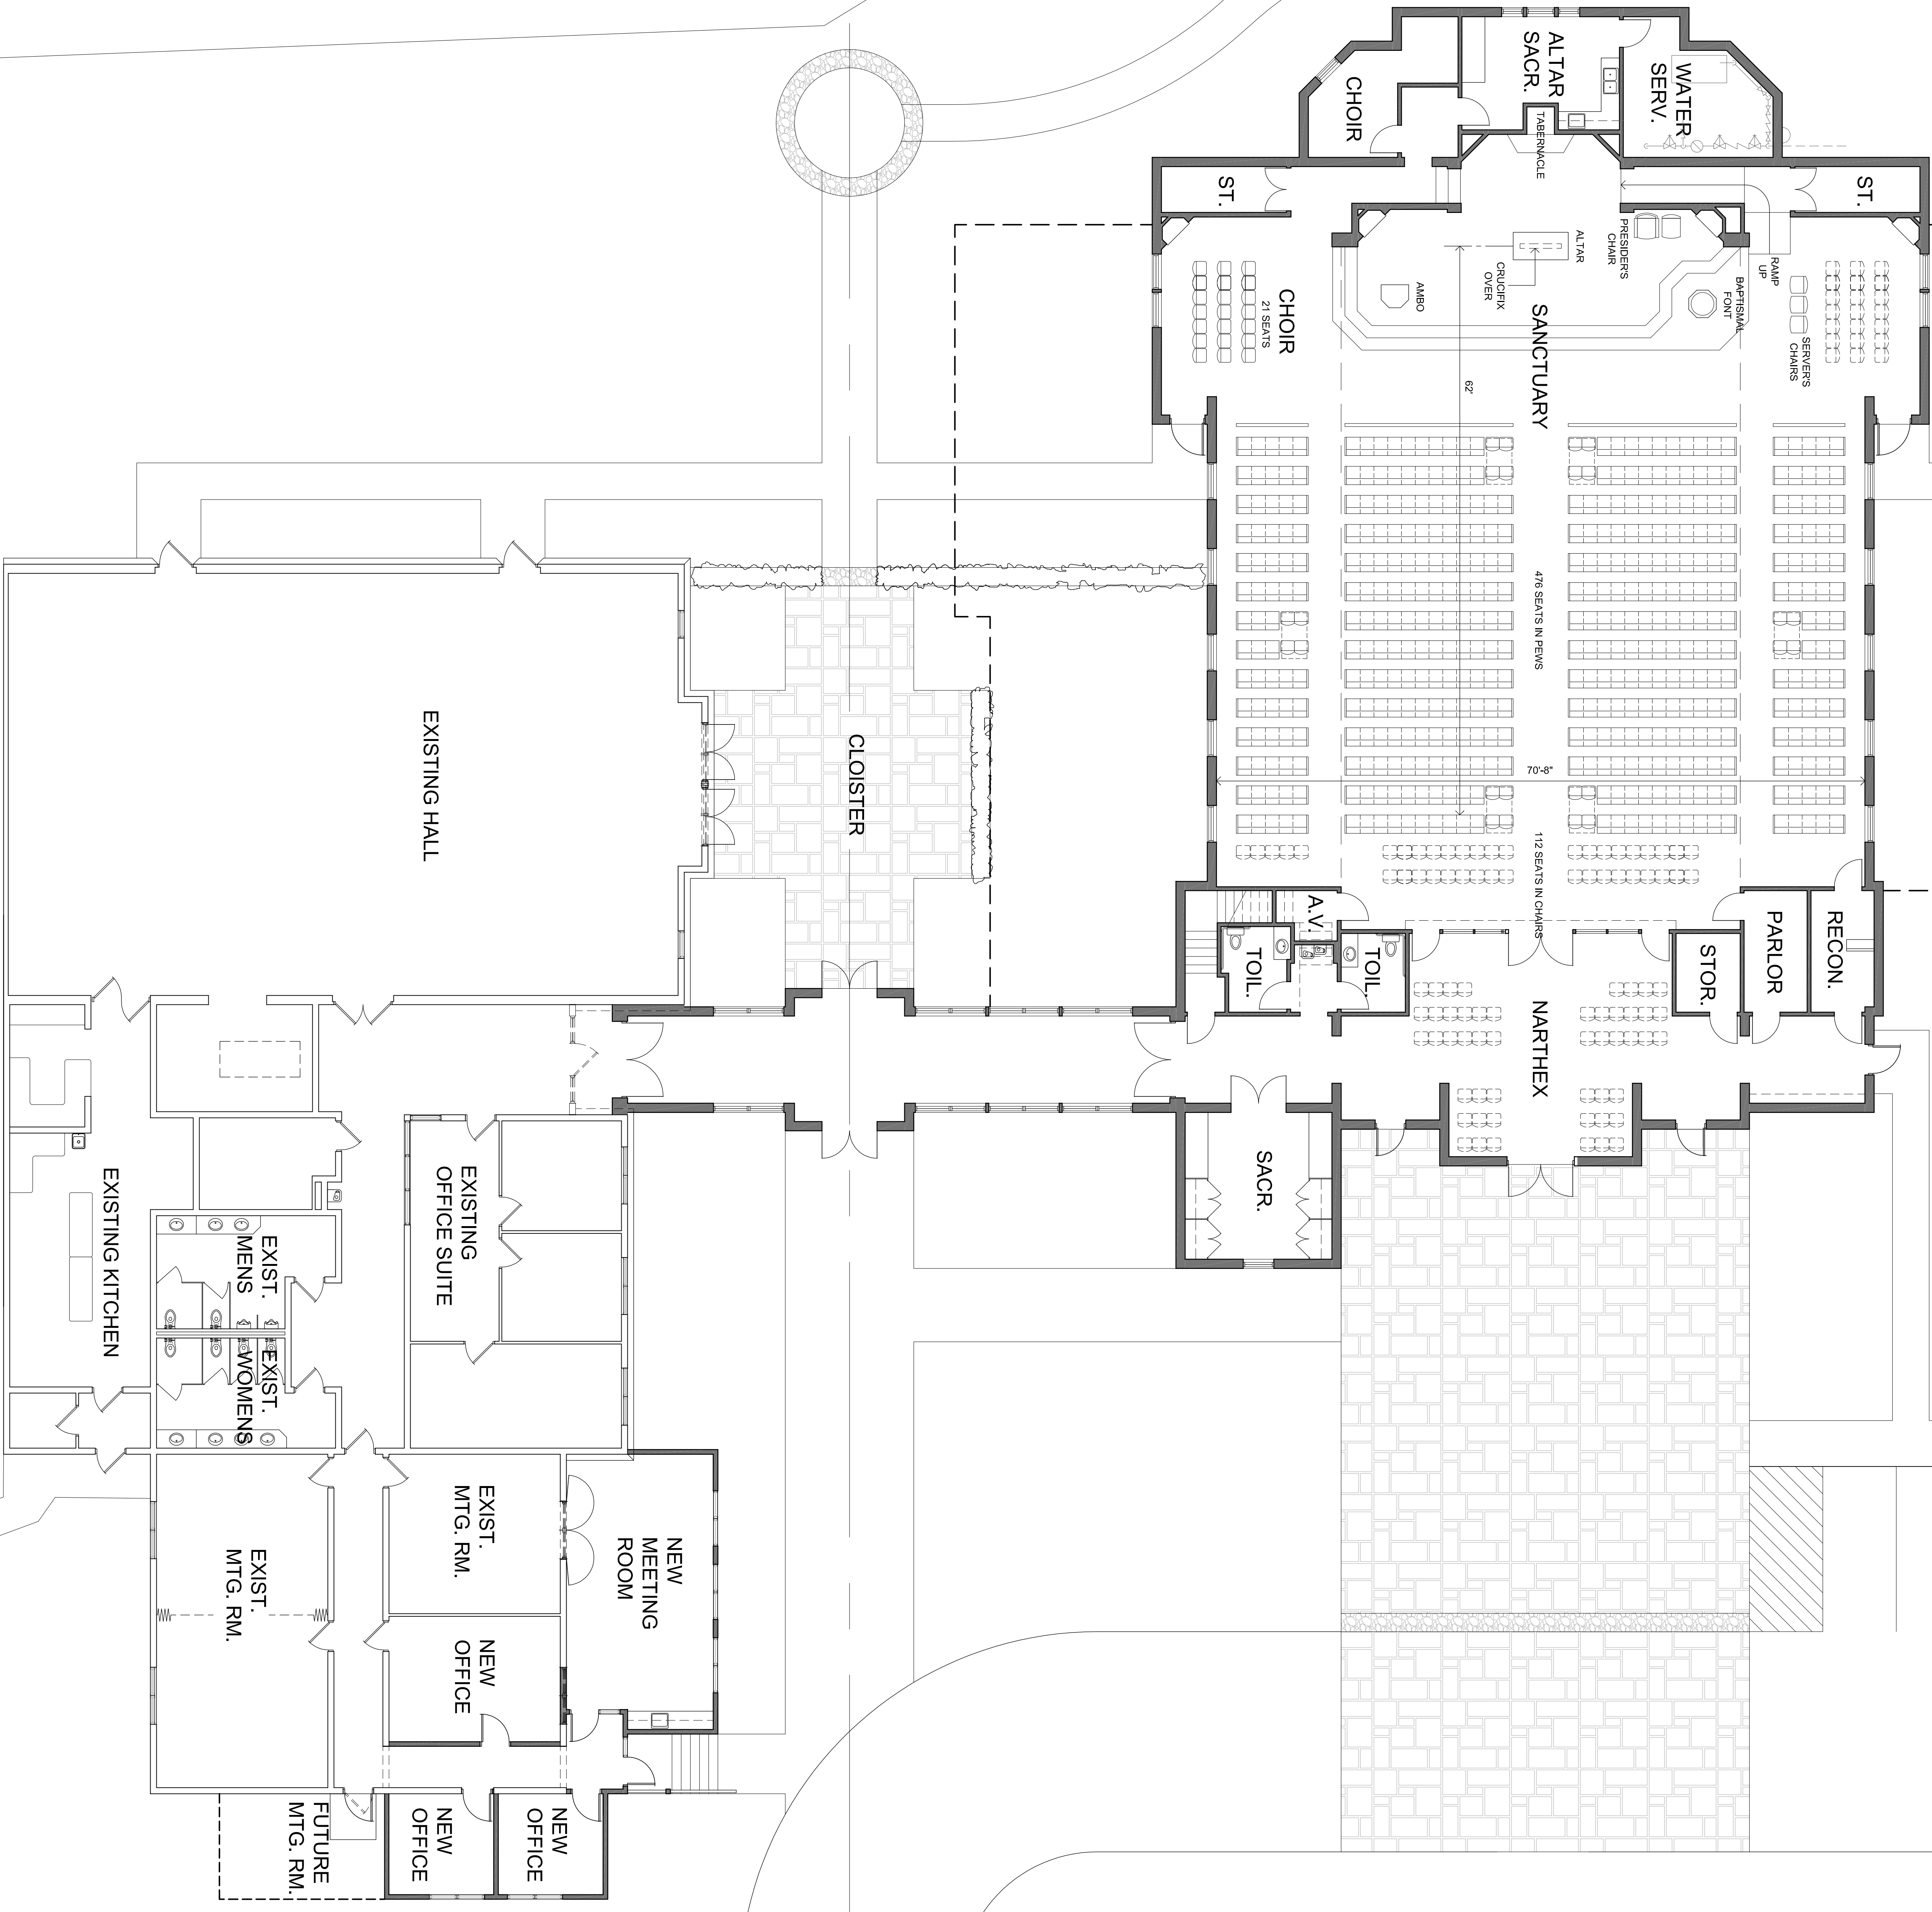

Balcony Plan

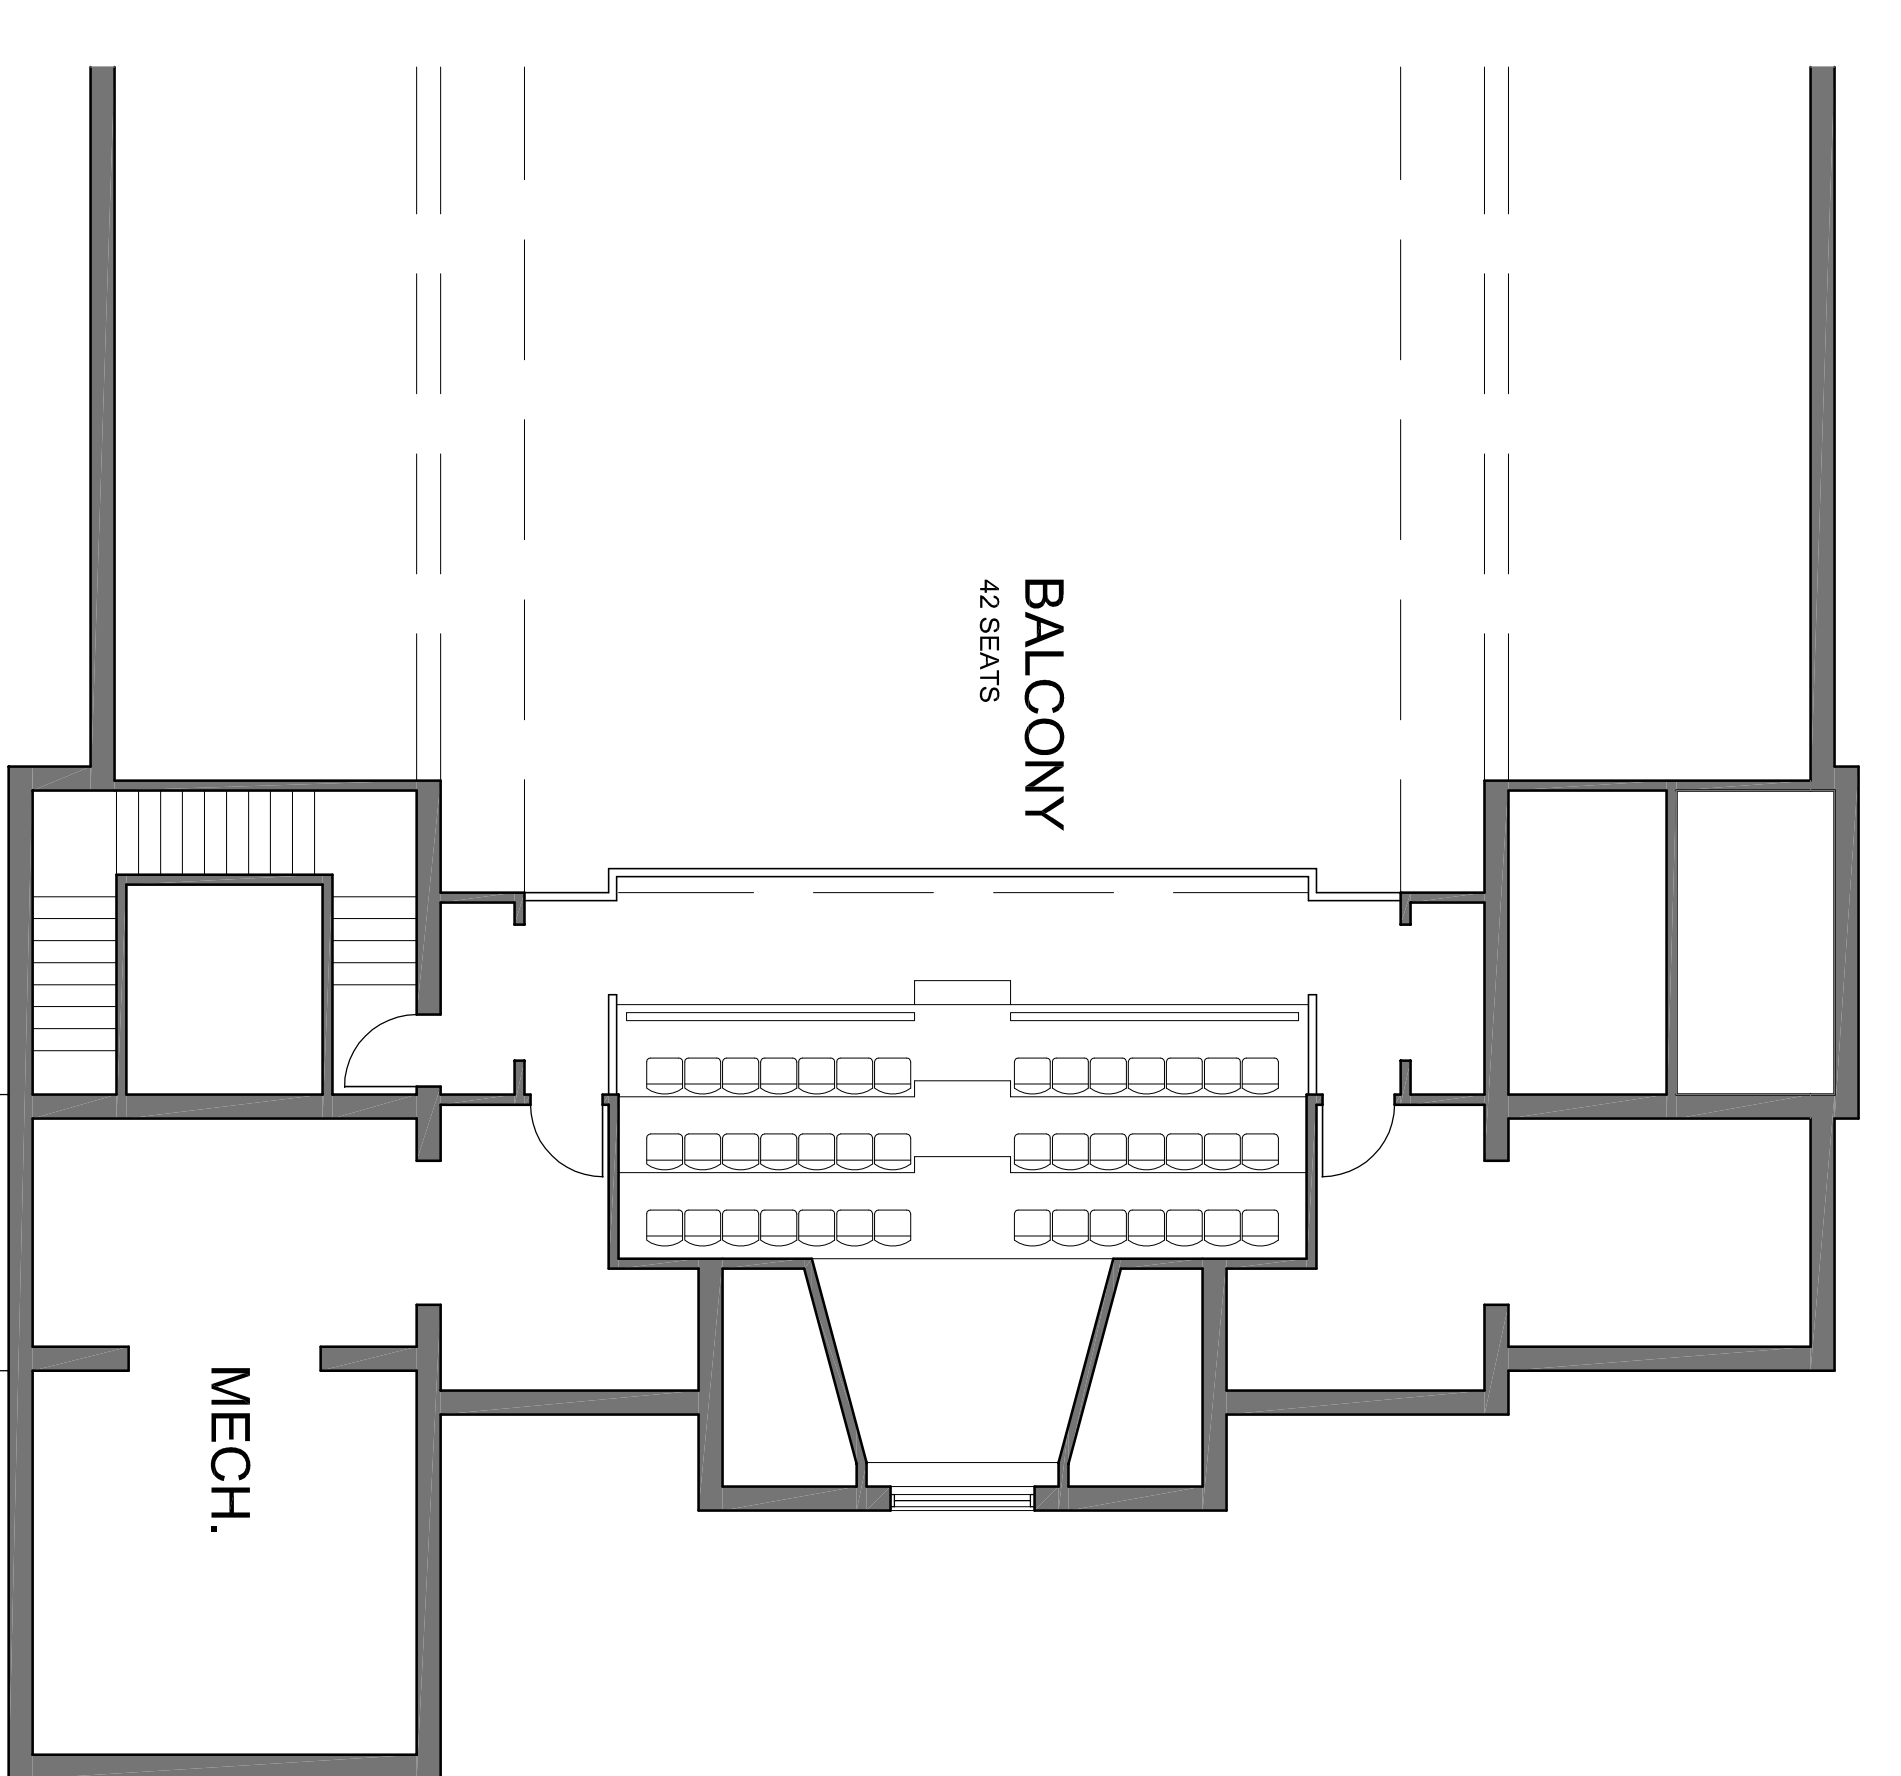

St. Joseph-on-Carrollton Manor
Proposed Floor Plan

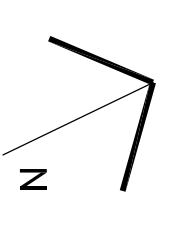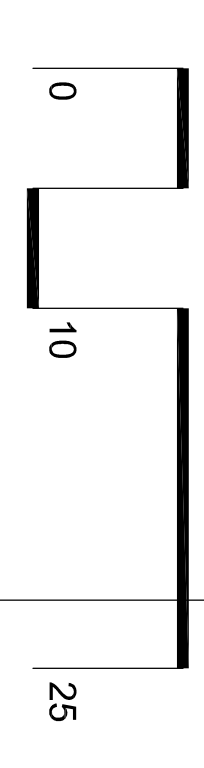

New Addition
 9,980 SF + Loft (630 seats)
 835 SF